
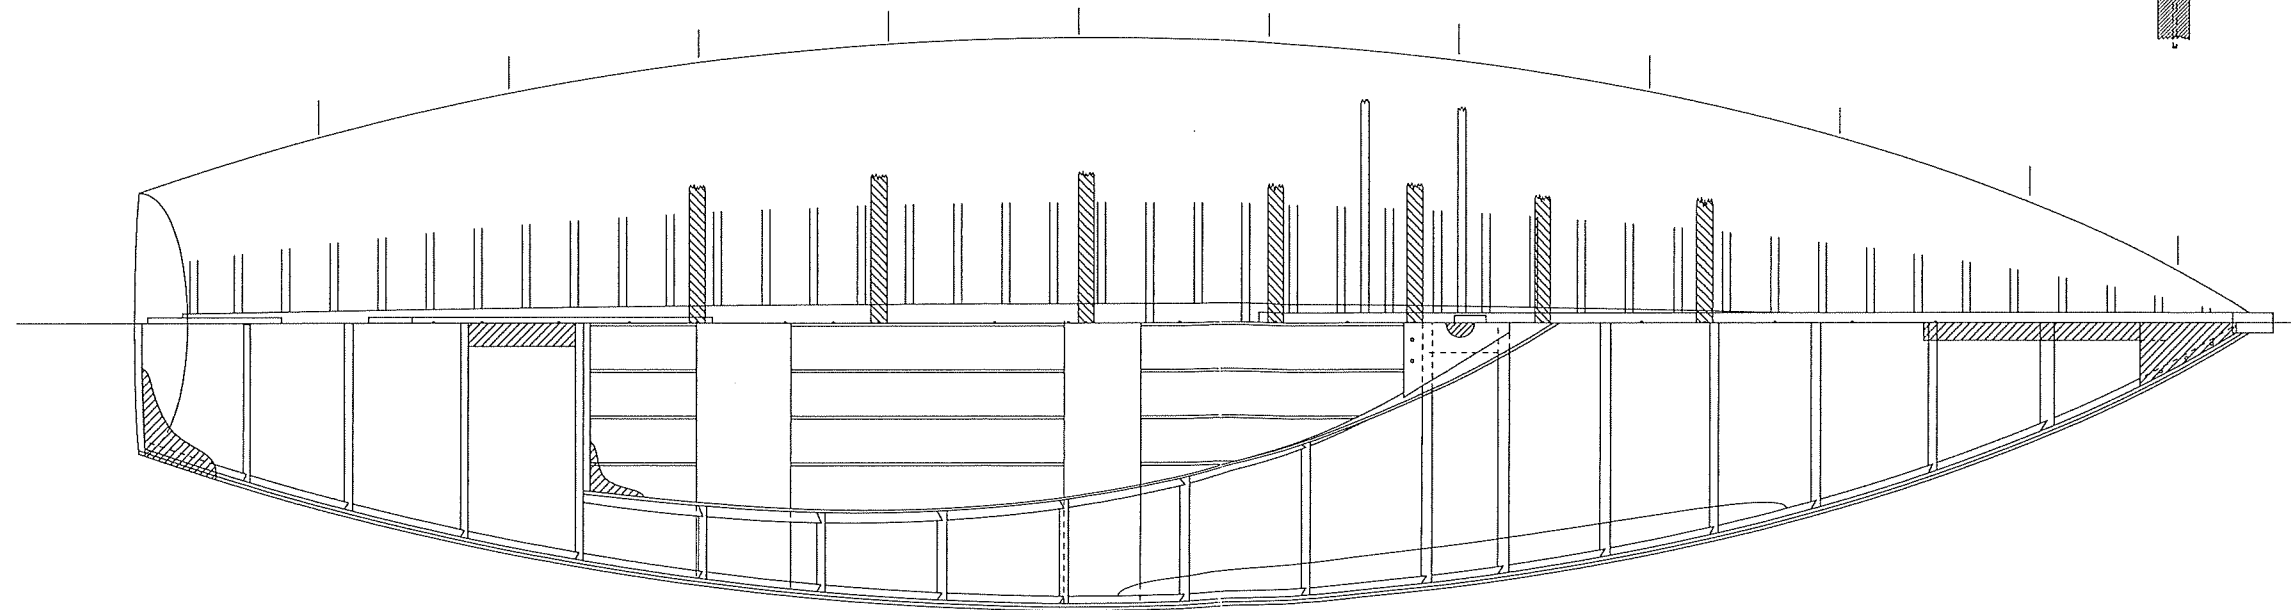
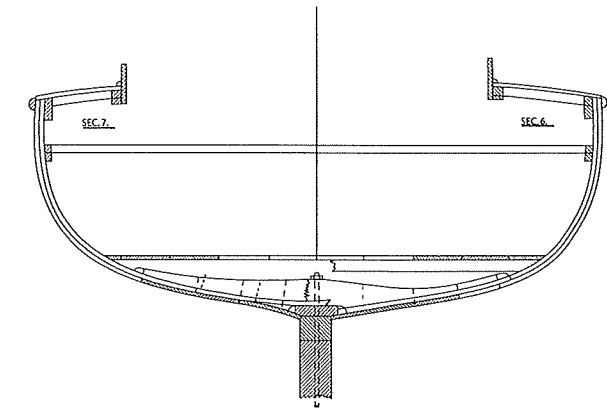
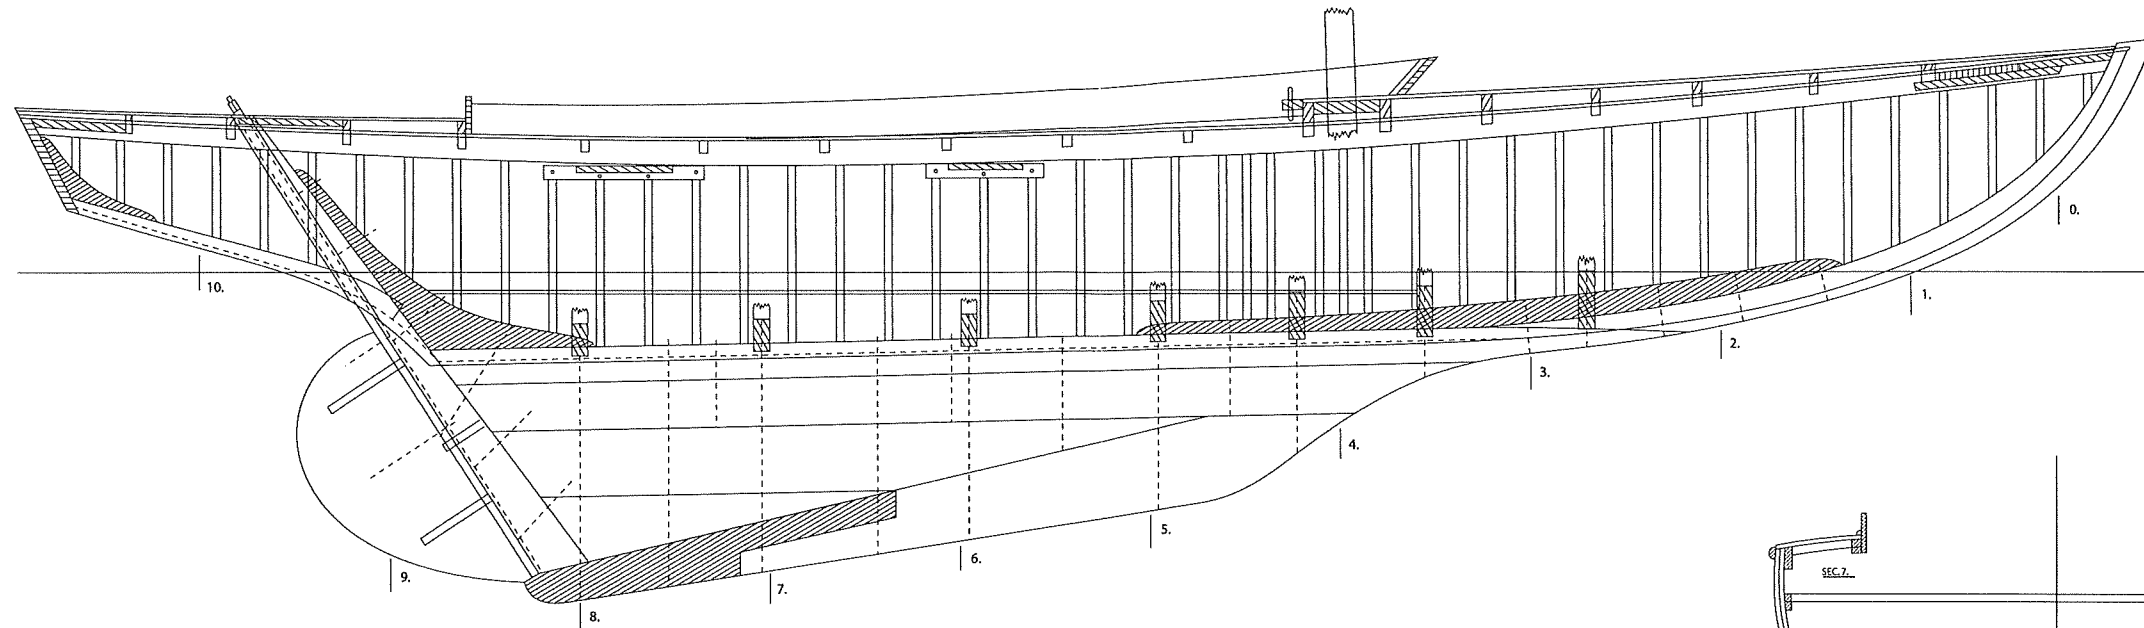


ROYAL CORINTHIAN YACHT CLUB
ONE DESIGN CLASS

CONSTRUCTION PLAN

SCALE 1/2' = 1 FOOT

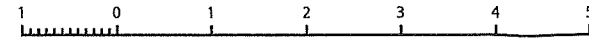

Redraw Issue 1
V.A.M. Oct 2004.

H.C. Smith A.M.I.M.A.
Burnham-on-Crouch
Aug. 1939.